


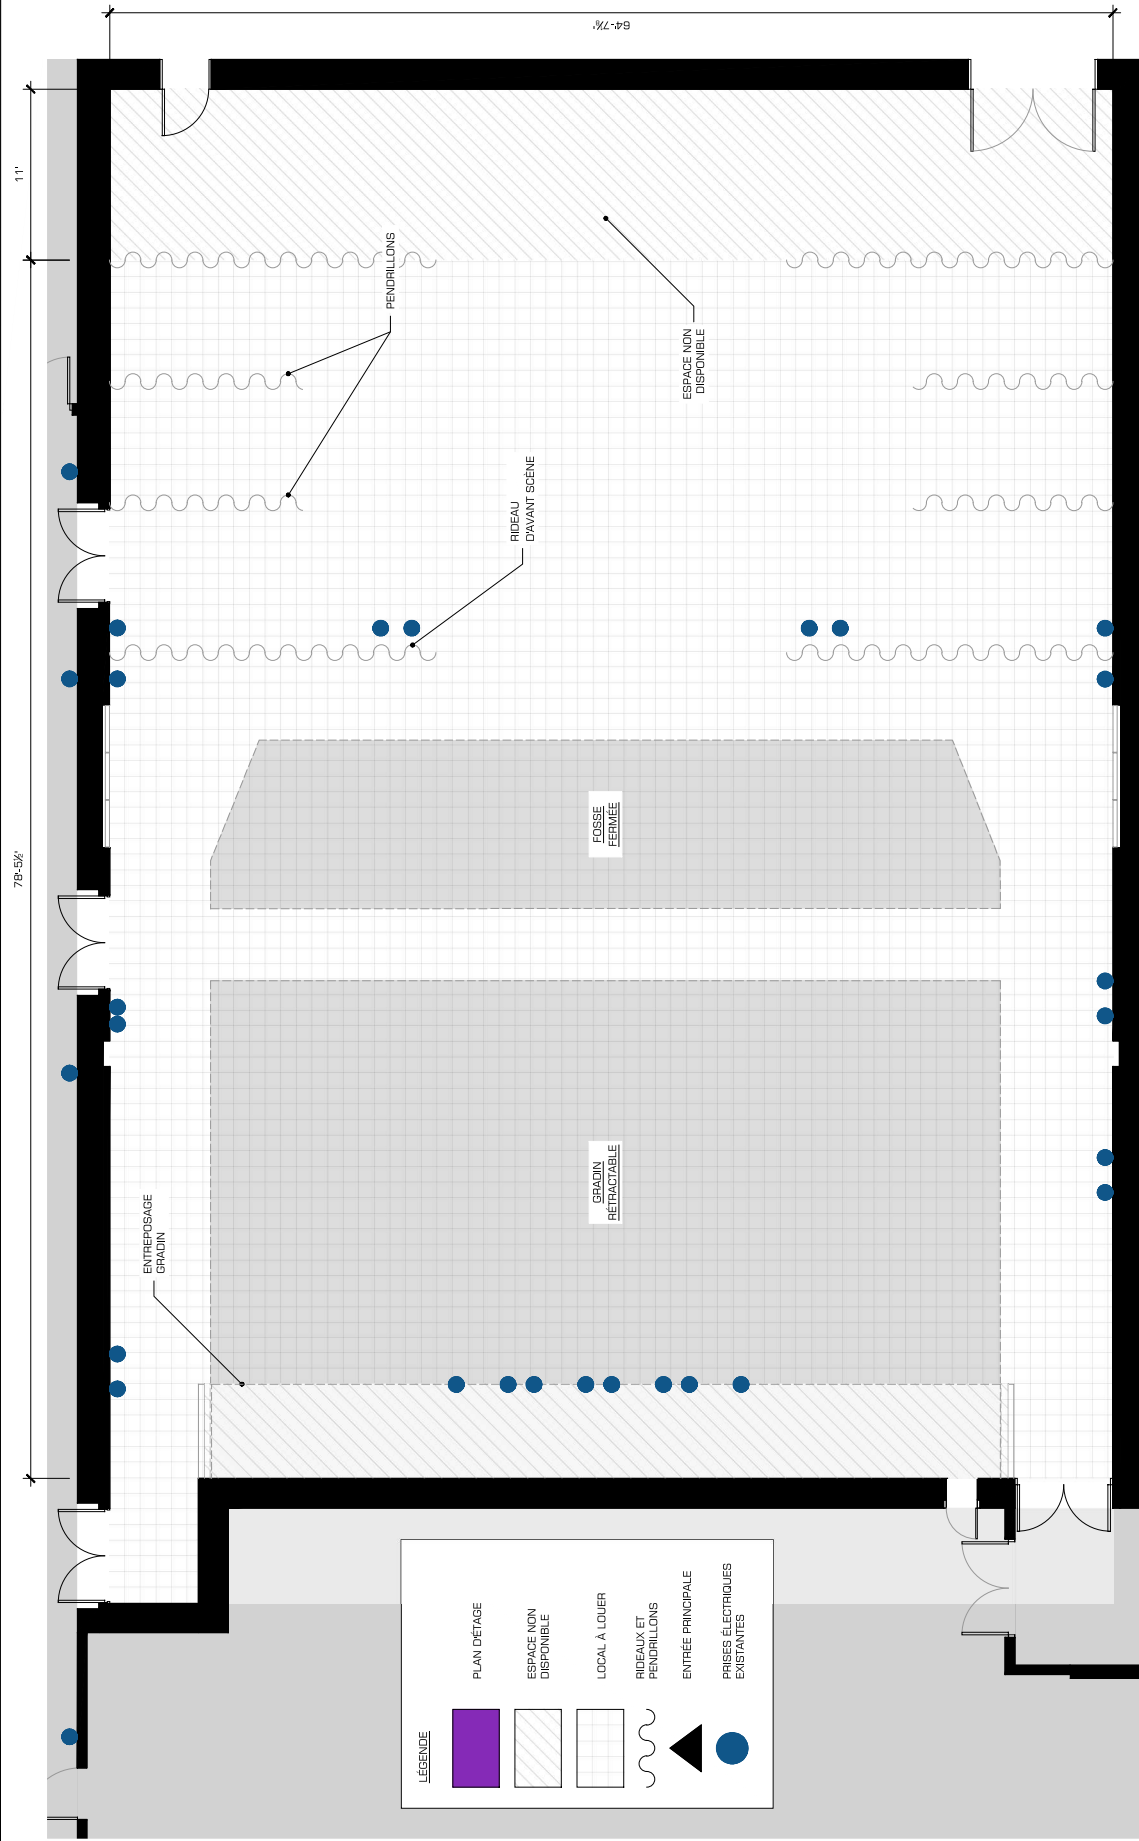

AGRANDI RDC SALLE EMMA-ALBANI

ÉCHELLE: 1/8" = 1'-0"